

SCOPE OF WORK
REFER TO INDIVIDUAL SHEETS FOR SCOPE OF WORKS.

DESIGN BASED ON S.O.W DM# 13347549, ITEM 3,
TABLE 4.2 AND FIGURES 8.7 - 8.13.
FOR QUERIES REGARDING DESIGN IDEOLOGY CONTACT:
PROJECT MANAGER: RICHARD PERRY Ph: 9326 4949


THE OBJECTIVE OF THESE WORKS IS TO EXPAND OR RECONFIGURE THE NETWORK TO
INCREASE ITS OVERALL CAPACITY. THE PRIMARY DRIVER IS TO INCREASE THE RATING OR
CAPACITY OF THE NETWORK TO MEET THE NEEDS OF CURRENT AND FUTURE CUSTOMERS. THE
SCOPE OF WORKS MAY INCLUDE ADDITIONAL WORKS TO SUPPORT THIS OVERALL OBJECTIVE
OR TO EFFICIENTLY DELIVER WORK IN PROXIMITY.

CRITICAL UNDERGROUND SERVICES
IN VICINITY OF WORKS

- HP GAS PIPE
- CRITICAL WATER PIPELINE
- FIBRE OPTICS

HV CABLES	
CN53 - 400mm2 (3X1c)	---
CN49 - 240mm2 (3X1c)	---
CN48 - 185mm2 (3X1c)	---
CN50 - 95mm2 (3X1c)	---
CN51 - 50mm2 (3X1c)	---
CN46 - 35mm2 (3X1c)	---
CN47 - 35mm2 (1c)	---
EXISTING HV CABLES (SIZE AND TYPE INDICATED)	

LV-SL CABLES	
CN45 - 240mm2 (1c)	---
CN44 - 185mm2 (1c)	---
CN43 - 120mm2 (1c)	---
CN42 - 25mm2 (1c)	---
CN41 - 16mm2 SL (1c)	---
EXISTING LV CABLES (SIZE AND TYPE INDICATED)	

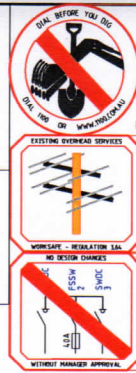


THE LOCATION OF EXISTING
SERVICES IS APPROXIMATE ONLY.
NO GUARANTEE IS GIVEN THAT
ALL EXISTING SERVICES ARE
SHOWN. ALWAYS REFER TO CURRENT
DBTD DRAWINGS. CONFIRM ASSET
LOCATIONS ON SITE BEFORE
COMMENCEMENT OF WORK.

REFER TO "WORKSAFE" REGULATION 3.21


IF WORKING IN THE VICINITY OF
EXISTING OVERHEAD
DISTRIBUTION OR TRANSMISSION
LINES.

REFER TO "WORKSAFE"
REGULATION 3.64

NO CHANGES TO DESIGN
UNLESS APPROVED BY
DESIGN MANAGER

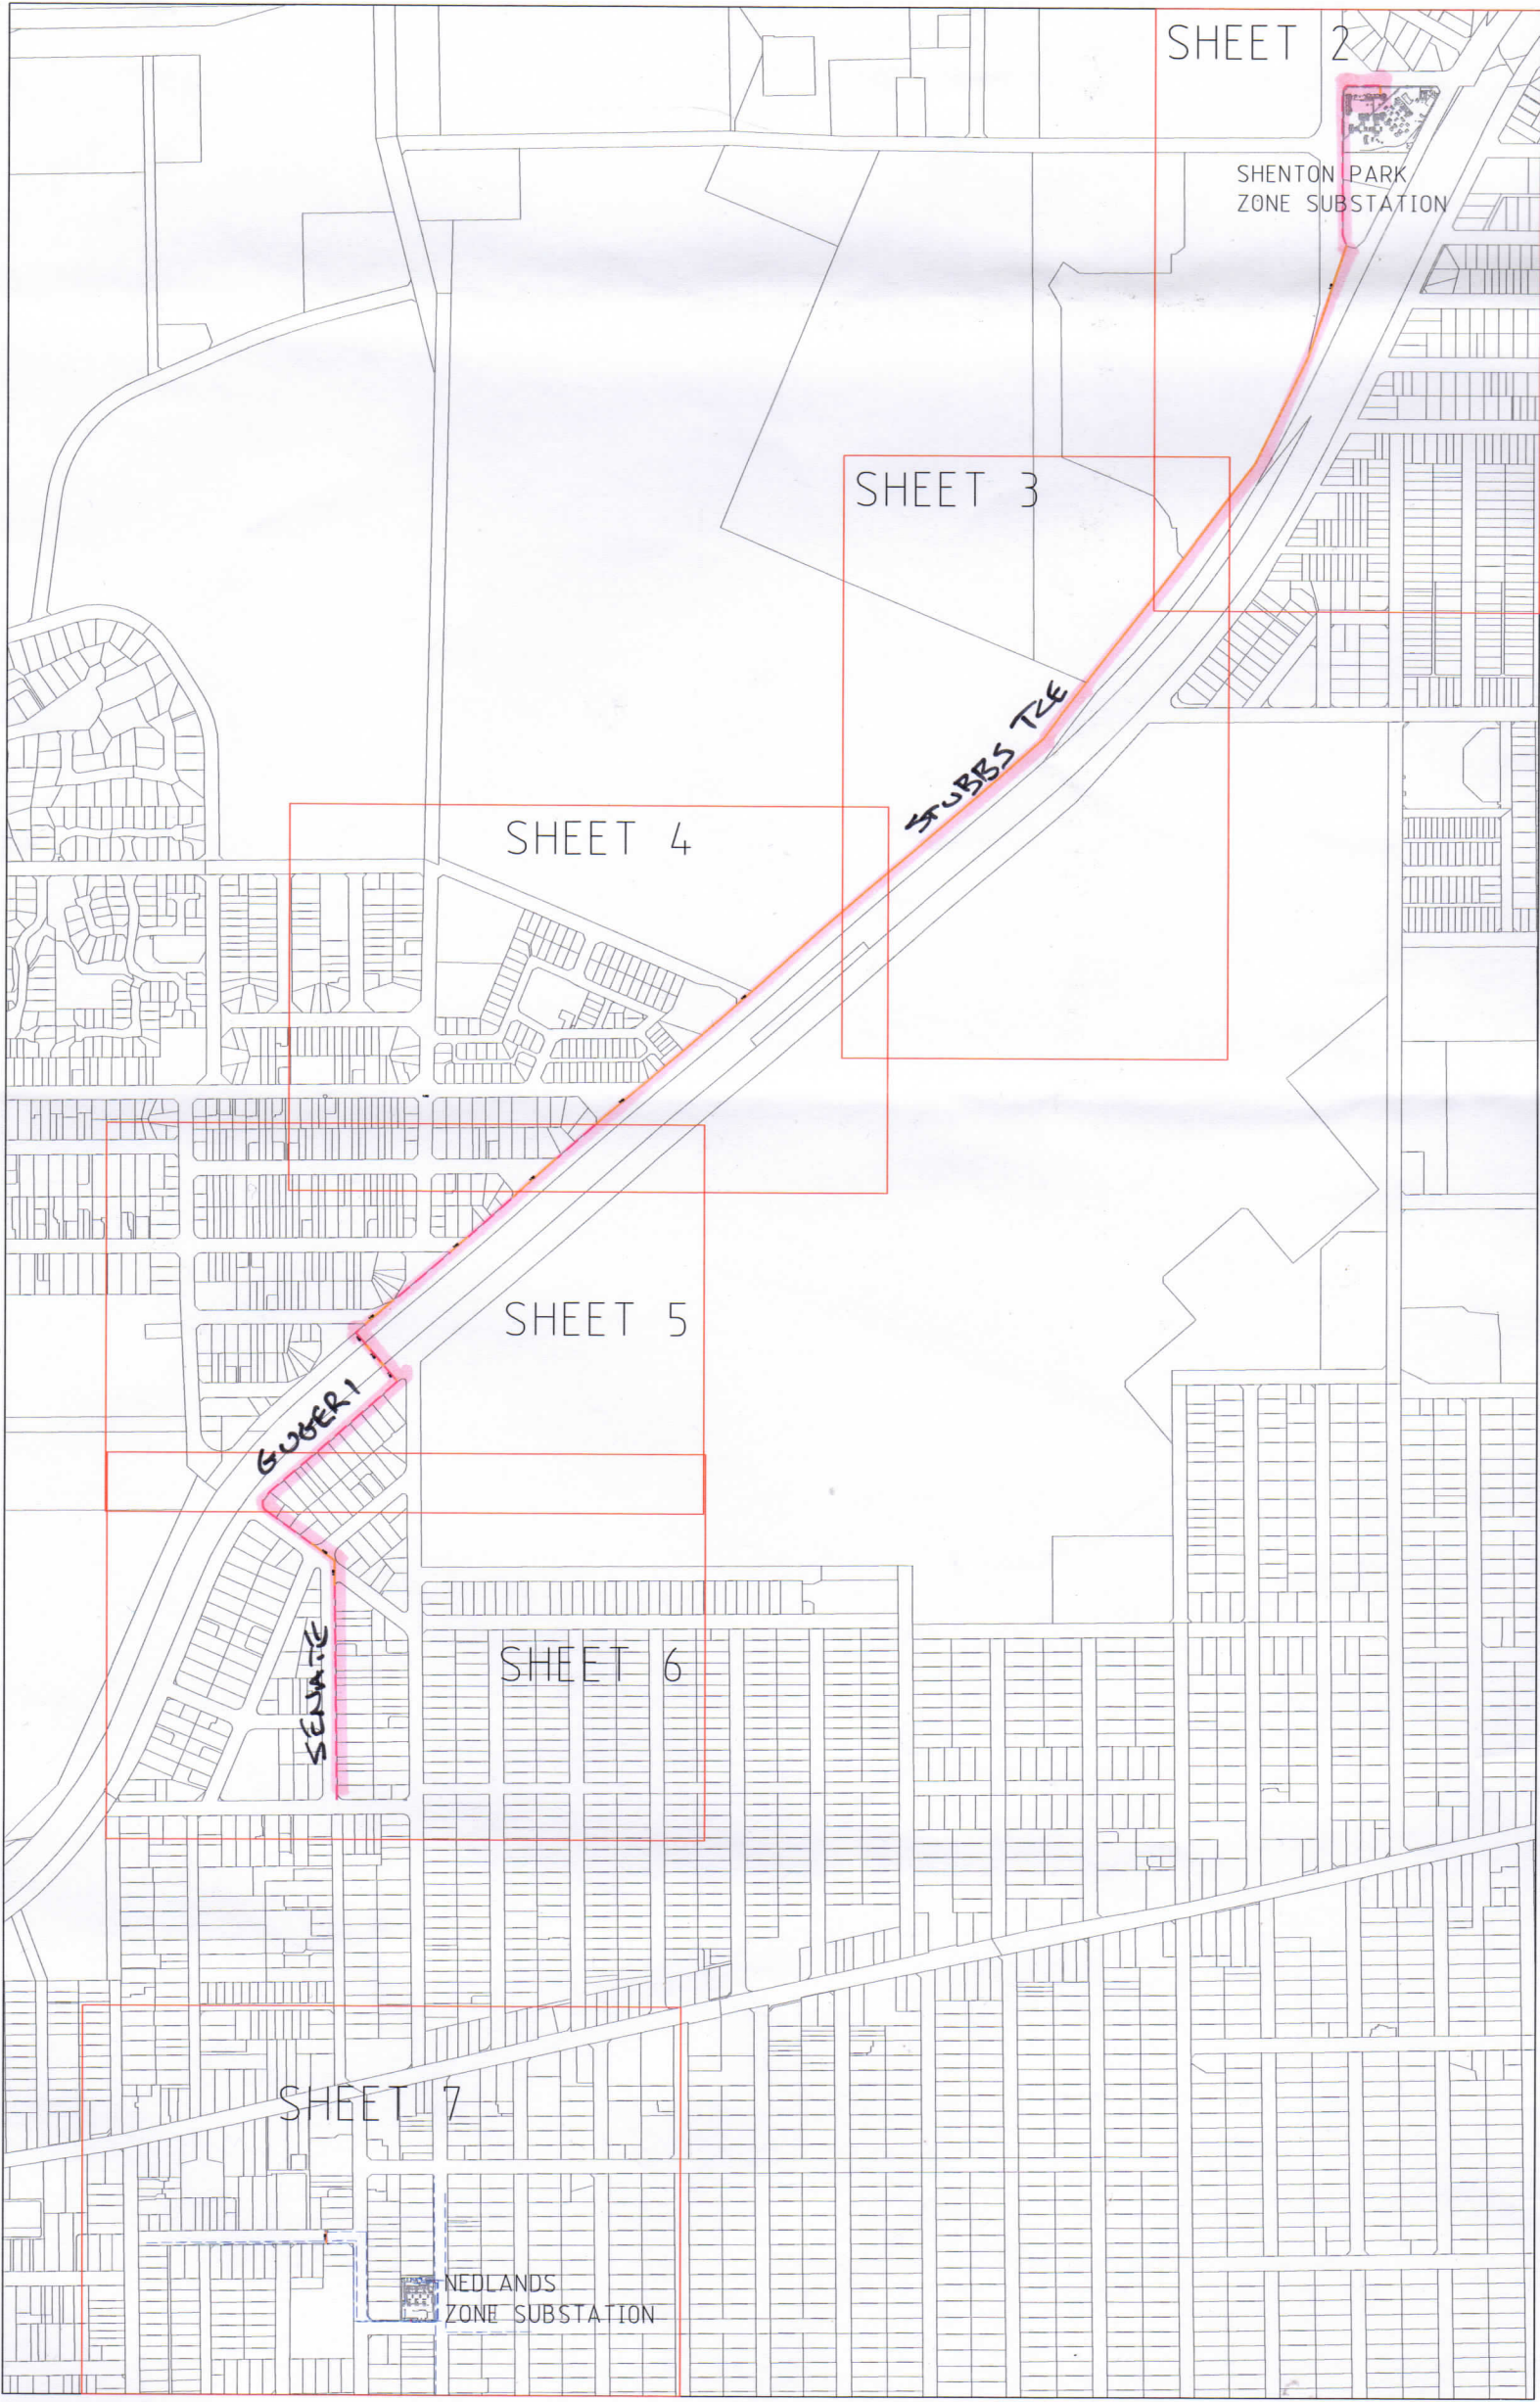

OVERVIEW - SCALE 1:5000

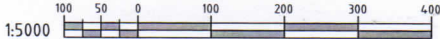

APPROVED FOR CONSTRUCTION



DESIGNER: KEN TONG	DRAWING NUMBER	MR013892
DATE: 08/16	SCALE: 1:5000	SHEET 01 OF 08
GEO REF: Lot. - - - - - S	Long. - - - - - E	REV: A ORIGINAL SIZE - A1

N0406242

NEW FEEDER 3 (SPK332) - 400mm2 HV CABLE, 11kV

OVERVIEW SHEET

REFER TO S.O.W DM# 13347549, ITEM 3, TABLE 4.2, FIGURES 8.7-8.13

REFERENCE FILE DETAILS	
SCOPE OF SERVICES EDM: L0637781	
DESIGN SAFETY REPORT EDM: L0635557	
K.T. 08/16	SIGNED
APPROVED FOR CONSTRUCTION	REVISIONS